


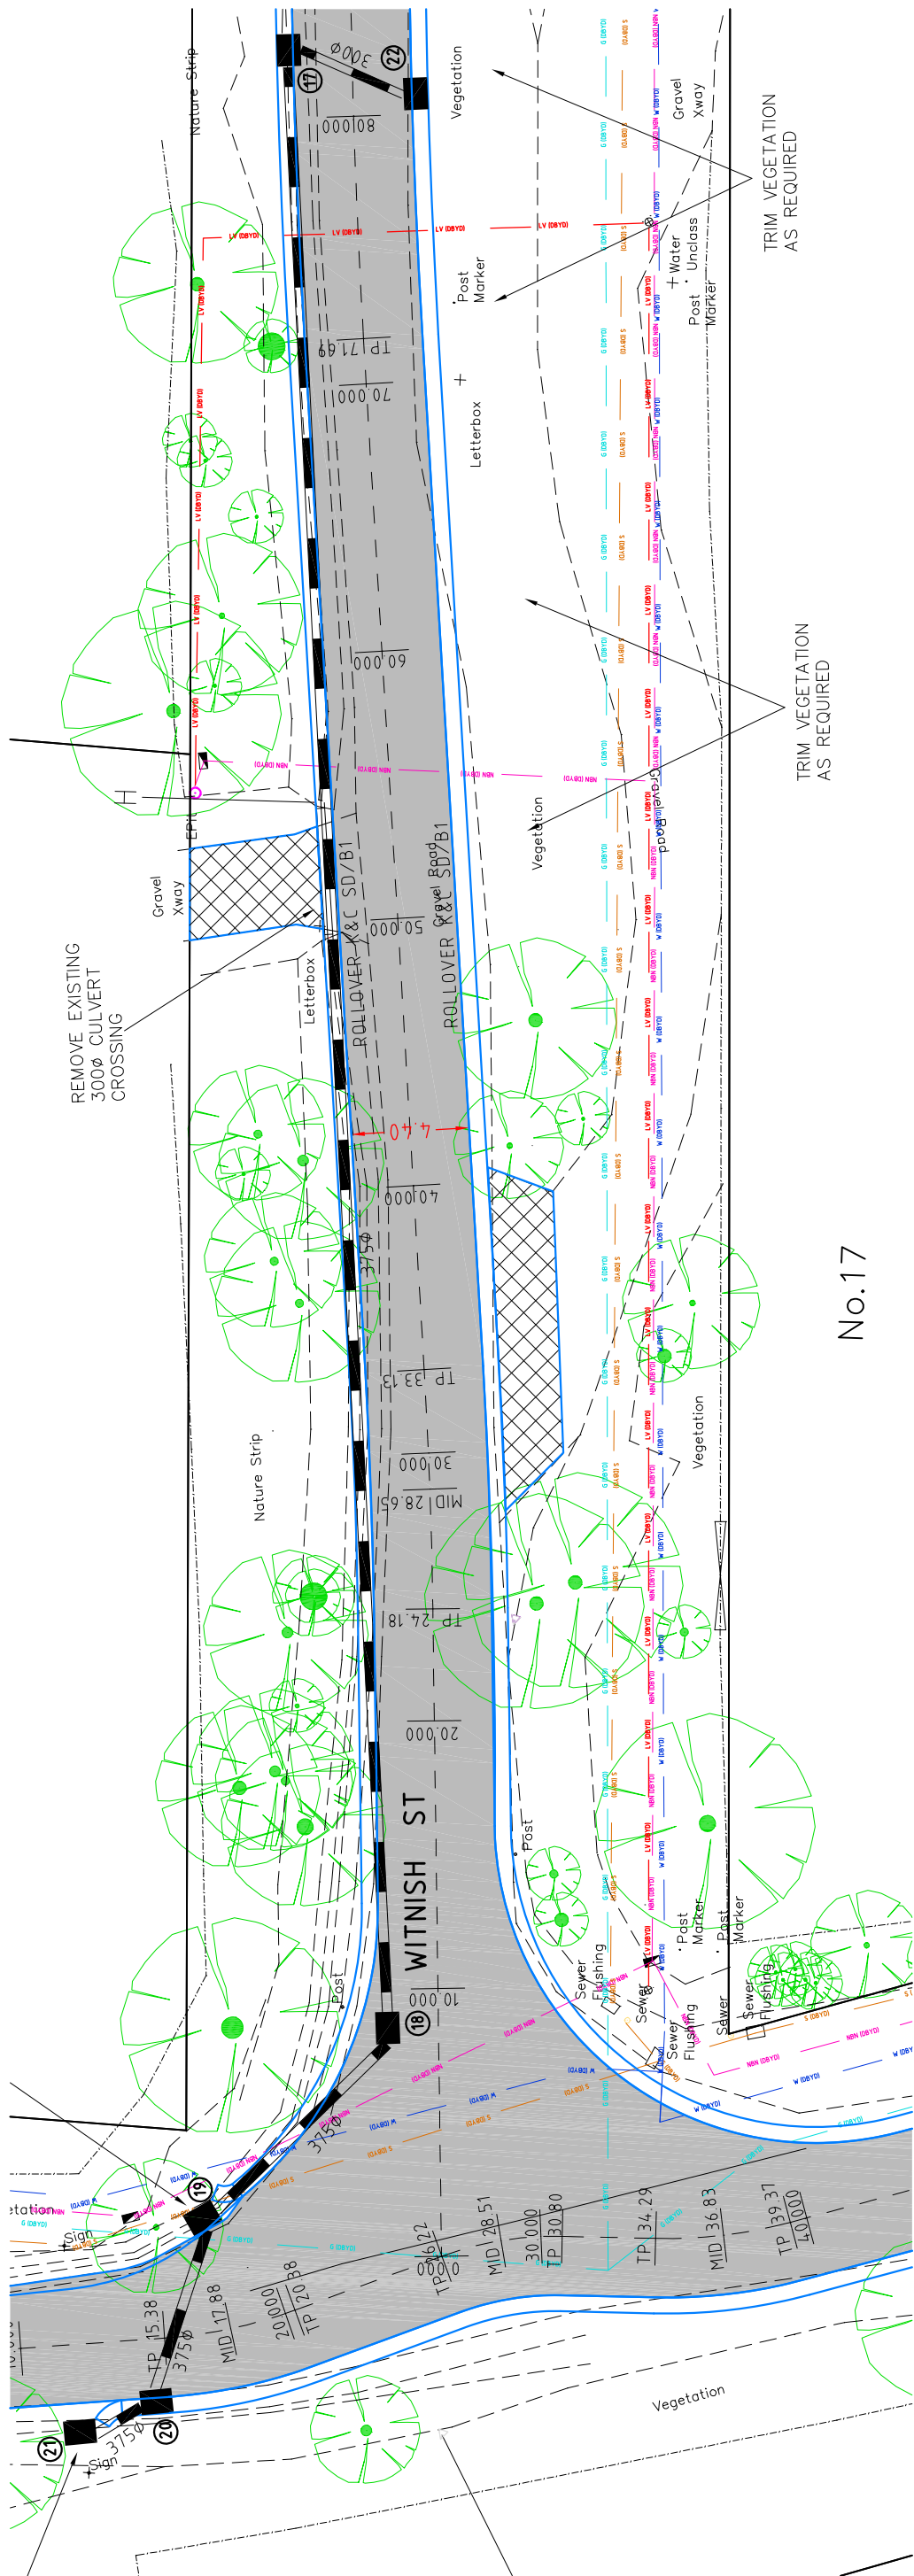

LEGEND

REHABILITATE ROAD PAVEMENT
(4.40m WIDE LIP TO LIP)
REFER TO DETAIL ON SHEET 3

REINSTATE VEHICLE CROSSING TO MATCH EXISTING MATERIALS



SCALE OF METRES
SCALE 1: 250 A3 SHEET

CIVIL ROAD SOLUTIONS

ABN 13 151 174 104


60 Thompson Street, Avondale Heights, 3034
Phone: (03) 9331 4683, Fax: (03) 9331 3179
Mob: 0402 231310
Email: rirmrek@civillroadsolutions.com




YARRA RANGES COUNCIL

VICTORIA STREET AND WITNISH STREET
YARRA JUNCTION
ROAD UPGRADE SPECIAL CHARGE SCHEME
DETAIL PLAN

AMENDMENTS			LEGEND										
DATE	REVISION	AUTHORISED	CONDUITS	TELECOM U/G Cable	TELECOM Pole	Proposed K & Ch	Survey by:	SCALES	Datum, Adopted And Location				
			C	T	Telecom Pole	Proposed K & Ch	MOONLAND GROUP	Plan: 1:---					
			Existing Drains	Water Main	Telecom Pit	Asphalt Area	CIVIL ROAD SOLUTIONS	Plan: 1:---					
			S.E.C. U/G Cable	Fire Hydrant	Existing Drain Pits	Concrete Area	ROBERT WREK	Cross Sections: 1:---	AHD				
			Gas Main	Fire Plug	Proposed Drain Pits	Gravel Area	ROBERT WREK	Long Sections: 1:---					
			Sewer Main	Stop Valve	Proposed Drains	Tree to be removed	Project Engineer:	Details: A3	Co-ordinate Datum				
			Property Outlet	S.E.C. Pole	Existing K & Ch	Survey Station	Plot Date: 27/05/2021	Date: -	AMG				
							Computer Reference: MOBA STREET 10291						
													

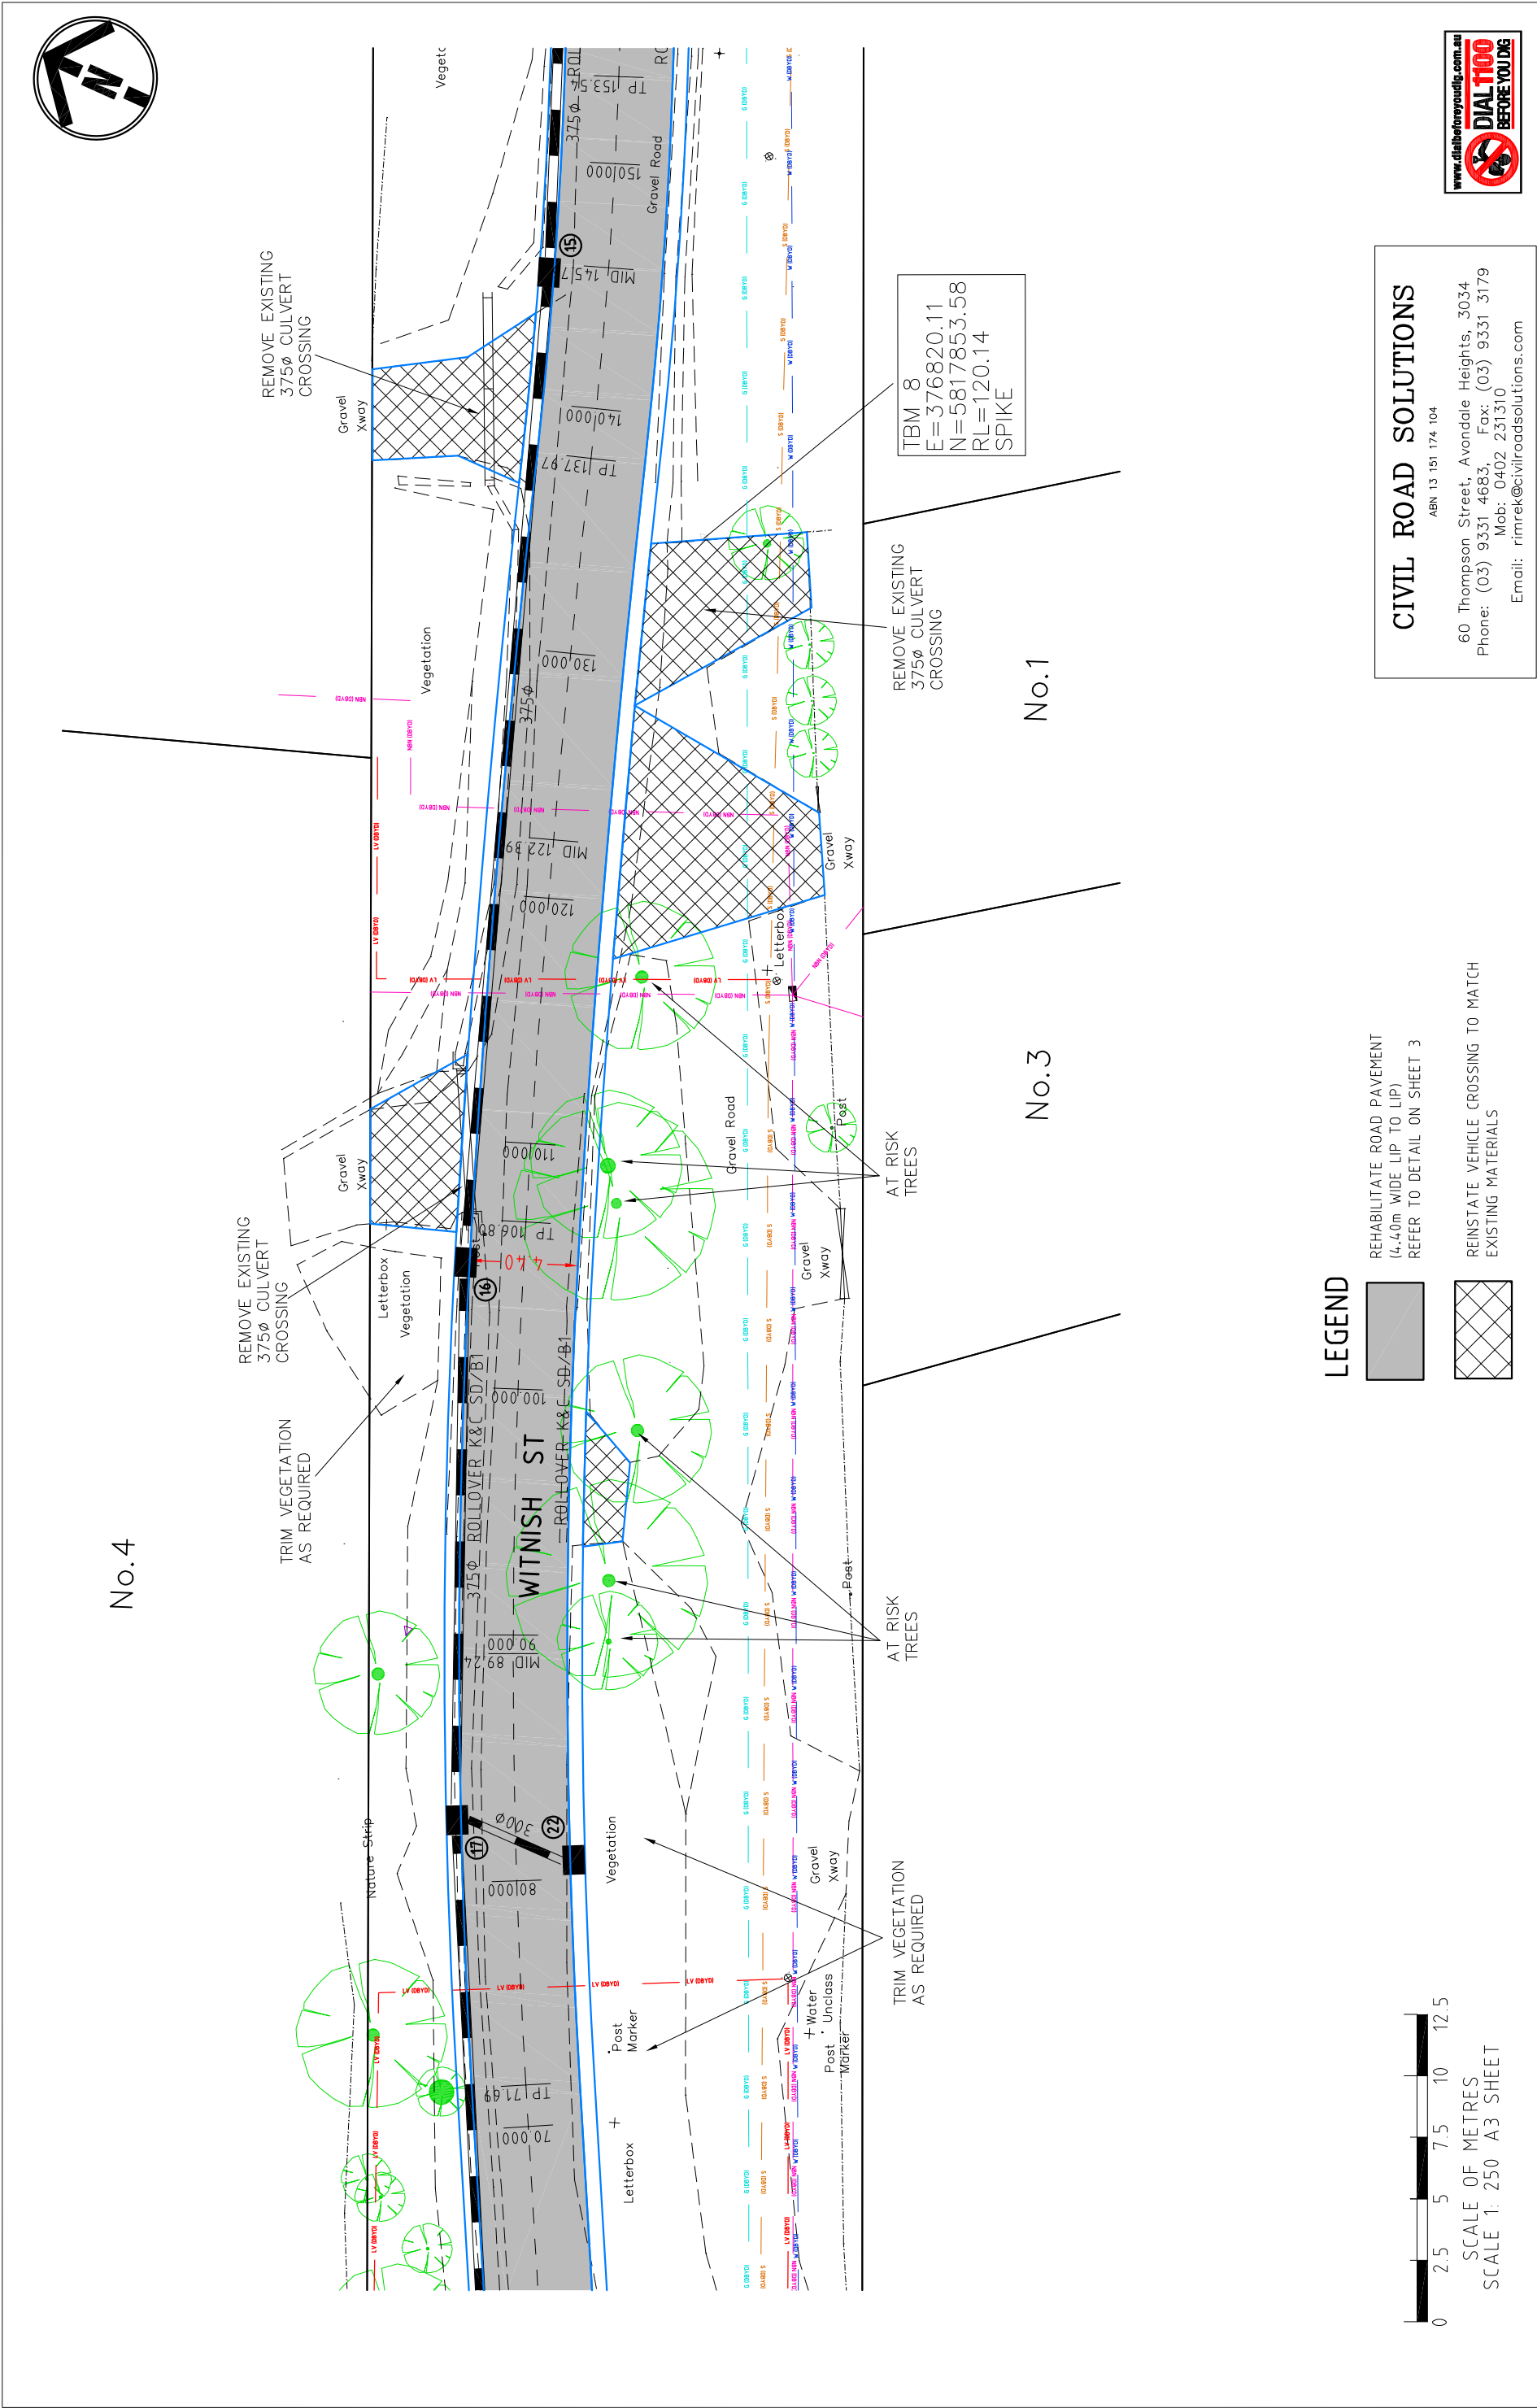

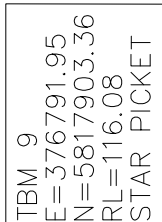

REMOVE EXISTING
375Ø CULVERT
CROSSING

No. 22

No. 20

$$\text{X}\cdot\text{O}\cdot\text{N}$$

LEGEND

REHABILITATE ROAD PAVEMENT
(4.40m WIDE LIP TO LIP)
REFER TO DETAIL ON SHEET 3

REINSTATE VEHICLE CROSSING TO MATCH EXISTING MATERIALS



SCALE OF METRES
SCALE 1: 250 A3 SHEET

CIVIL ROAD SOLUTIONS

ABN 13 151 174 104

60 Thompson Street, Avondale Heights, 3034
Phone: (03) 9331 4683, Fax: (03) 9331 3179
Mob: 0402 231310

Email: rimrek@civilroadsolutions.com

YARRA RANGES COUNCIL

VICTORIA STREET AND WITNISH STREET

YARRA JUNCTION
ROAD UPGRADE SPECIAL CHARGE SCHEME
DETAIL PLAN

AMENDMENTS		LEGEND										YARRA RANGES COUNCIL				
DATE	REVISION	AUTHORISED	Conduits	Telecom U/G Cable	Telecom Pole	Telecom Pit	Proposed K & Ch	Survey by:	MOONLAND GROUP	SCALES	Datum Adopted And Location	Checked by	Total No. of Sheets	Sheet No.		
			Existing Drains	Water Main	Telecom Pit	Asphalt Area	Civil Road SOLUTIONS	Plan by:	ROBERT MREK	1:---	AHD	Approved	10	10		
			S.E.C. U/G Cable	Fire Hydrant	Existing Drain Pits	Concrete Area	ROBERT MREK	Checked by:	ROBERT MREK	Cross Sections: 1:---	Co-ordinate Datum	Manager -				
			Gas Main	Fire Plug	Proposed Drain Pits	Gravel Area	ROBERT MREK	Project Engineer:	ROBERT MREK	Long Sections: 1:---	AMG					
			Sewer Main	Stop Valve	Proposed Drains	Tree to be removed	Plot Date: 27/05/2021	Details:	A3							
			Property Outlet	S.E.C. Pole	Existing K & Ch	Survey Station	Computer Reference: VICTORIA STREET 102P1	Date:	-							
ROAD UPGRADE SPECIAL CHARGE SCHEME DETAIL PLAN																
Victoria Street and Wtinish Street Yarra Junction																
Yarra Ranges Council																
1322P4																